

STATE OF UTAH
DEPARTMENT OF NATURAL RESOURCES
DIVISION OF OIL, GAS AND MINING

FORM 3

AMENDED REPORT



APPLICATION FOR PERMIT TO DRILL						1. WELL NAME and NUMBER Peck 3-13B5			
2. TYPE OF WORK DRILL NEW WELL <input checked="" type="checkbox"/> REENTER P&A WELL <input type="checkbox"/> DEEPEN WELL <input type="checkbox"/>						3. FIELD OR WILDCAT ALTAMONT			
4. TYPE OF WELL Oil Well Coalbed Methane Well: NO						5. UNIT or COMMUNITIZATION AGREEMENT NAME			
6. NAME OF OPERATOR EL PASO E&P COMPANY, LP						7. OPERATOR PHONE 713 420-5038			
8. ADDRESS OF OPERATOR 1001 Louisiana St., Houston, TX, 77002						9. OPERATOR E-MAIL maria.gomez@elpaso.com			
10. MINERAL LEASE NUMBER (FEDERAL, INDIAN, OR STATE) Fee			11. MINERAL OWNERSHIP FEDERAL <input type="checkbox"/> INDIAN <input type="checkbox"/> STATE <input type="checkbox"/> FEE <input checked="" type="checkbox"/>			12. SURFACE OWNERSHIP FEDERAL <input type="checkbox"/> INDIAN <input type="checkbox"/> STATE <input type="checkbox"/> FEE <input checked="" type="checkbox"/>			
13. NAME OF SURFACE OWNER (if box 12 = 'fee') Larry C. Peck						14. SURFACE OWNER PHONE (if box 12 = 'fee') 435-733-0273			
15. ADDRESS OF SURFACE OWNER (if box 12 = 'fee') HC 65 Box 234, Duchesne, UT 84021						16. SURFACE OWNER E-MAIL (if box 12 = 'fee')			
17. INDIAN ALLOTTEE OR TRIBE NAME (if box 12 = 'INDIAN')			18. INTEND TO COMMINGLE PRODUCTION FROM MULTIPLE FORMATIONS YES <input type="checkbox"/> (Submit Commingling Application) NO <input checked="" type="checkbox"/>			19. SLANT VERTICAL <input checked="" type="checkbox"/> DIRECTIONAL <input type="checkbox"/> HORIZONTAL <input type="checkbox"/>			

20. LOCATION OF WELL	FOOTAGES	QTR-QTR	SECTION	TOWNSHIP	RANGE	MERIDIAN
LOCATION AT SURFACE	959 FSL 1500 FEL	SWSE	13	2.0 S	5.0 W	U
Top of Uppermost Producing Zone	959 FSL 1500 FEL	SWSE	13	2.0 S	5.0 W	U
At Total Depth	959 FSL 1500 FEL	SWSE	13	2.0 S	5.0 W	U

21. COUNTY DUCHESNE		22. DISTANCE TO NEAREST LEASE LINE (Feet) 959		23. NUMBER OF ACRES IN DRILLING UNIT 640	
		25. DISTANCE TO NEAREST WELL IN SAME POOL (Applied For Drilling or Completed) 1900		26. PROPOSED DEPTH MD: 14000 TVD: 14000	
27. ELEVATION - GROUND LEVEL 6625		28. BOND NUMBER 400JU0708		29. SOURCE OF DRILLING WATER / WATER RIGHTS APPROVAL NUMBER IF APPLICABLE Duchesne City/Water Right 43-8335	

Hole, Casing, and Cement Information										
String	Hole Size	Casing Size	Length	Weight	Grade & Thread	Max Mud Wt.	Cement	Sacks	Yield	Weight
COND	20	13.375	0 - 1000	54.5	J-55 LT&C	8.5	Class G	1243	1.15	15.8
SURF	12.25	9.625	0 - 5572	40.0	N-80 LT&C	9.0	35/65 Poz	836	3.16	11.0
							Premium Lite High Strength	191	1.33	14.2
I1	8.75	7	0 - 11032	29.0	P-110 LT&C	9.8	Premium Lite High Strength	354	2.31	12.0
							Premium Lite High Strength	92	1.91	12.5
L1	6.125	4.5	10832 - 14000	13.5	P-110 LT&C	13.0	50/50 Poz	254	1.45	14.6

ATTACHMENTS

VERIFY THE FOLLOWING ARE ATTACHED IN ACCORDANCE WITH THE UTAH OIL AND GAS CONSERVATION GENERAL RULES

<input checked="" type="checkbox"/> WELL PLAT OR MAP PREPARED BY LICENSED SURVEYOR OR ENGINEER	<input checked="" type="checkbox"/> COMPLETE DRILLING PLAN
<input checked="" type="checkbox"/> AFFIDAVIT OF STATUS OF SURFACE OWNER AGREEMENT (IF FEE SURFACE)	<input type="checkbox"/> FORM 5. IF OPERATOR IS OTHER THAN THE LEASE OWNER
<input type="checkbox"/> DIRECTIONAL SURVEY PLAN (IF DIRECTIONALLY OR HORIZONTALLY DRILLED)	<input checked="" type="checkbox"/> TOPOGRAPHICAL MAP


NAME Maria S. Gomez		TITLE Principle Regulatory Analyst		PHONE 713 420-5038	
SIGNATURE		DATE 04/05/2012		EMAIL maria.gomez@elpaso.com	
API NUMBER ASSIGNED 43013513640000		APPROVAL Permit Manager			

EL PASO E & P COMPANY, L.P.

WELL LOCATION

PECK 3-13B5

LOCATED IN THE SW¼ OF THE SE¼ OF
SECTION 13, T2S, R5W, U.S.B.&M.
DUCHESNE COUNTY, UTAH

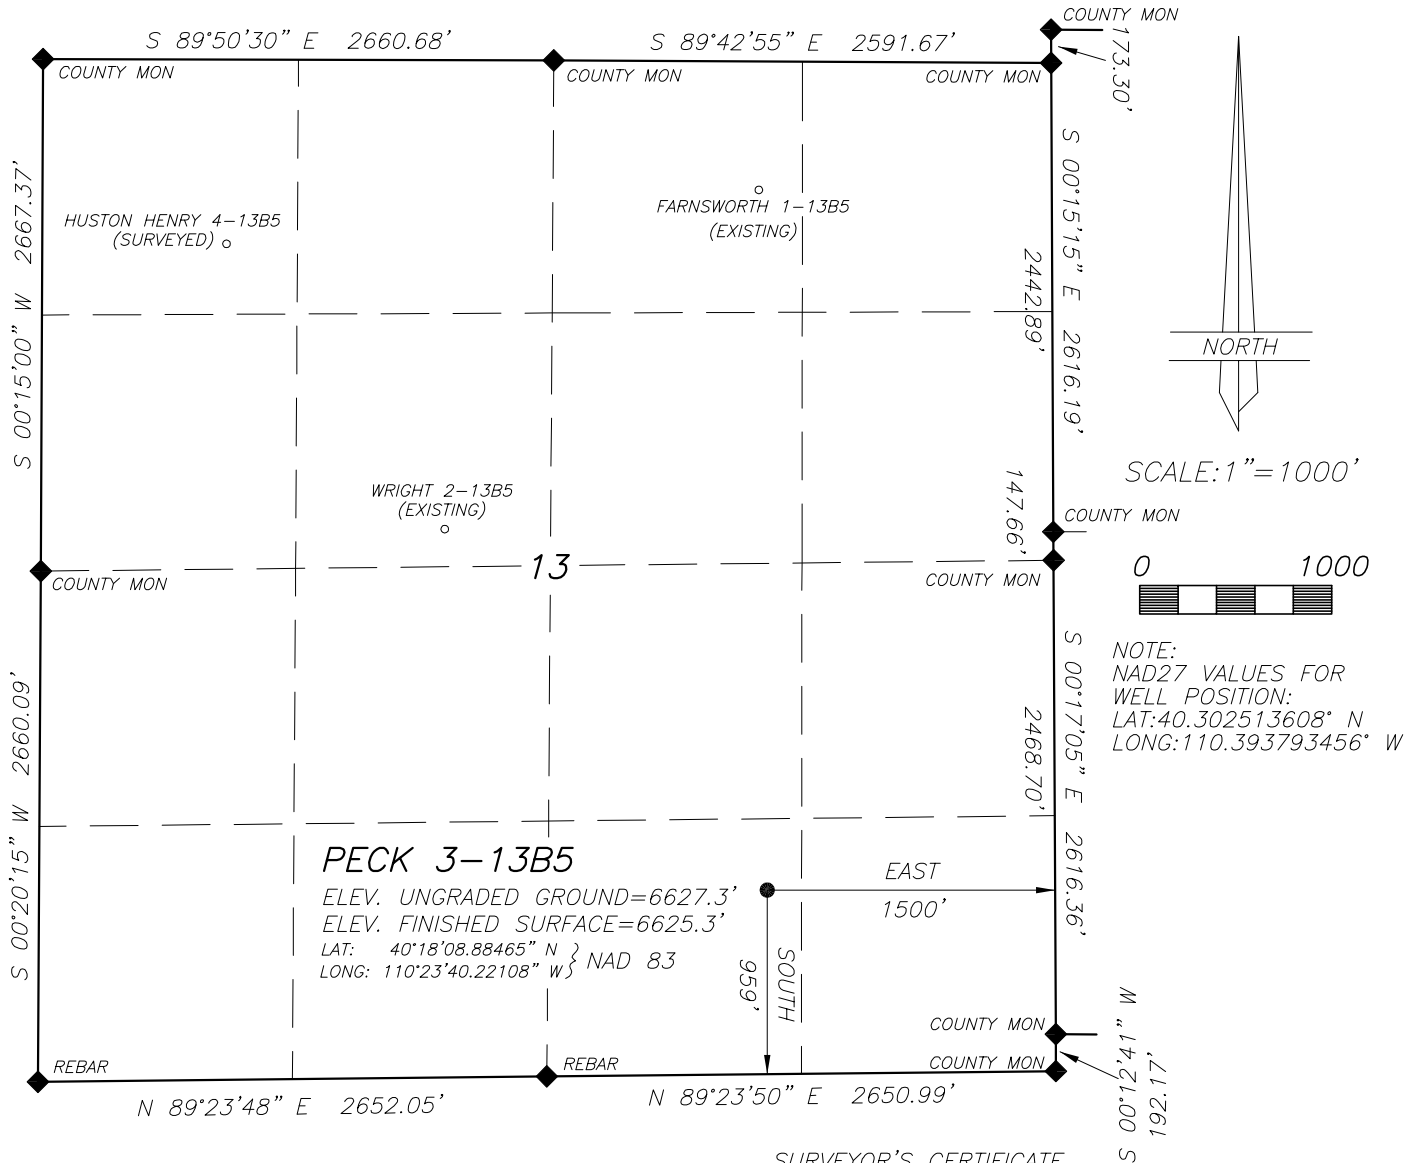

LEGEND AND NOTES

- ◆ CORNER MONUMENTS FOUND AND USED BY THIS SURVEY

THE GENERAL LAND OFFICE (G.L.O.) PLAT WAS USED FOR REFERENCE AND CALCULATIONS AS WAS THE U.S.G.S. MAP


THIS SURVEY WAS PERFORMED USING GLOBAL POSITIONING SYSTEM PROCEDURES AND EQUIPMENT

THE BASIS OF BEARINGS IS GEODETIC NORTH DERIVED FROM G.P.S. OBSERVATIONS AT THE SECTION CORNER LOCATED AT LAT. 40°15'22.90258\"N AND LONG. 110°23'21.19760\"W USING THE UTAH STATE G.P.S. VIRTUAL REFERENCE STATION CONTROL NETWORK MAINTAINED AND OPERATED BY THE AUTOMATED GEOGRAPHIC REFERENCE CENTER


BASIS OF ELEVATIONS: NAVD 88 DATUM USING THE UTAH REFERENCE NETWORK CONTROL SYSTEM

SURVEYOR'S CERTIFICATE

I HEREBY CERTIFY THAT THIS PLAT WAS PREPARED FROM THE FIELD NOTES AND ELECTRONIC DATA COLLECTOR FILES OF AN ACTUAL SURVEY PERFORMED BY ME, OR UNDER MY PERSONAL SUPERVISION, DURING WHICH THE SHOWN MONUMENTS WERE FOUND OR REESTABLISHED.

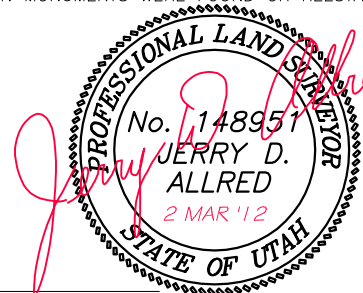

JERRY D. ALLRED, REGISTERED LAND SURVEYOR,
CERTIFICATE NO. 148951 (UTAH)

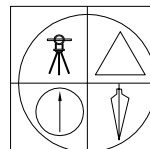

JERRY D. ALLRED & ASSOCIATES
SURVEYING CONSULTANTS

1235 NORTH 700 EAST--P.O. BOX 975
DUCHESNE, UTAH 84021
(435) 738-5352

2 MAR 2012 01-128-282